



**8" X-STR PIPE BRANCH ARM
NEW REFRACTORY/ANCHOR INSTALL**

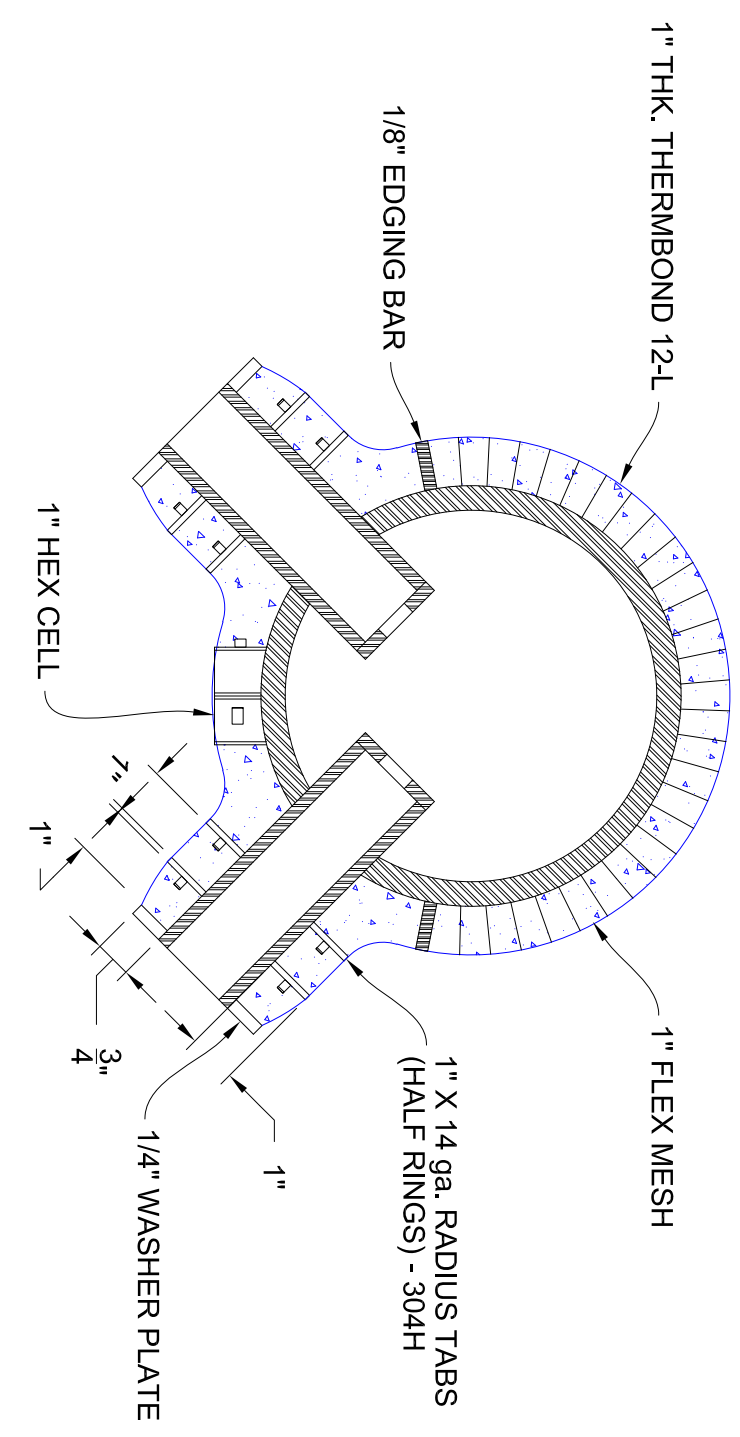

**SECTION A-A
BRANCH AIR NOZZLE**

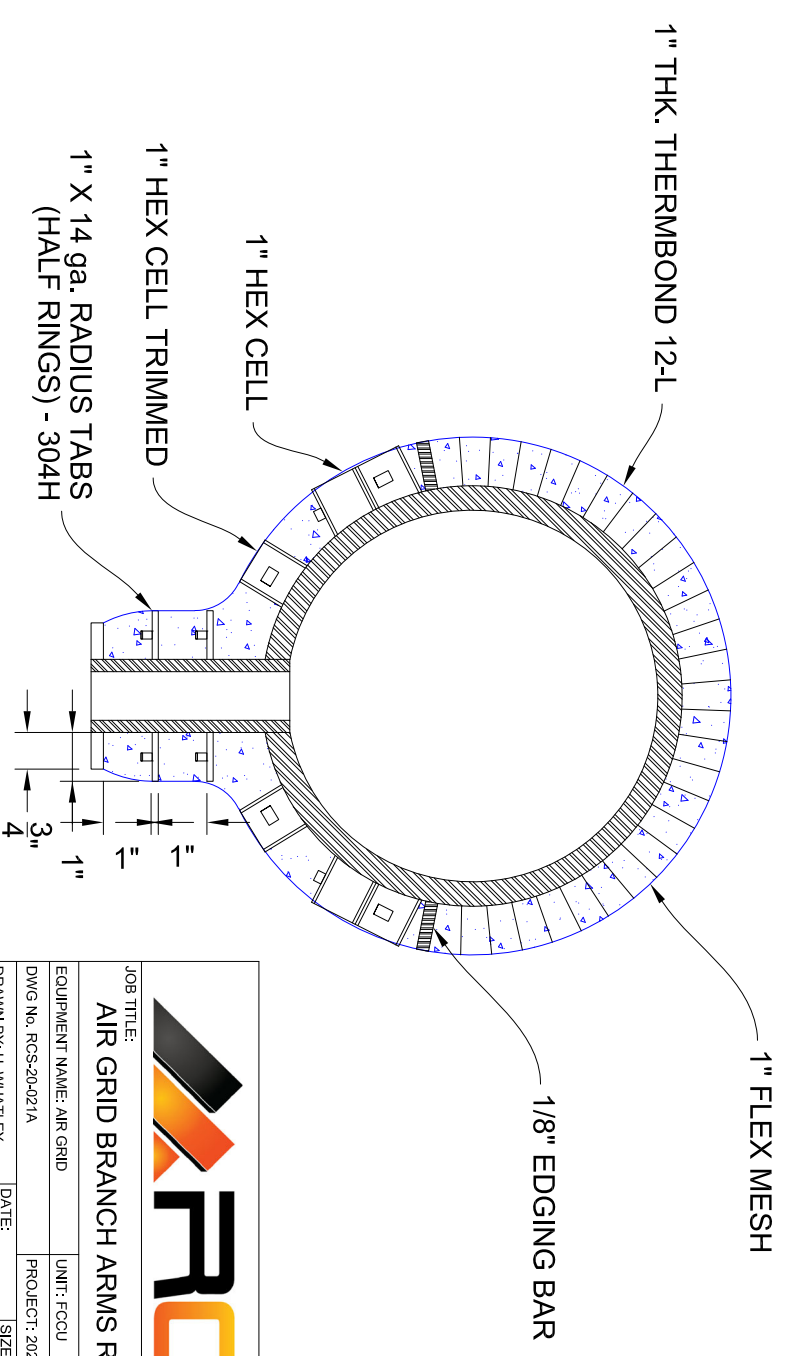

**SECTION B-B
BRANCH DRAIN NOZZLE**



JOB TITLE:
AIR GRID BRANCH ARMS REFRACTORY

EQUIPMENT NAME: AIR GRID

DWG No.: RCS-20-021A

DRAWN BY: H. WHATLEY

REVISIONS:

CHECKED BY: S. LANCIOS

APPROVED BY: M. WHATLEY

DATE: 2/19/20

DATE: 2/20/20

DATE: 2/20/20

SCALE: N/A

REV.: A

SHEET: 1 OF 1

UNIT: FCCU

PROJECT: 2020 BSR PM7A

SIZE: D - 11x17